



BRIDGEFOOT STREET

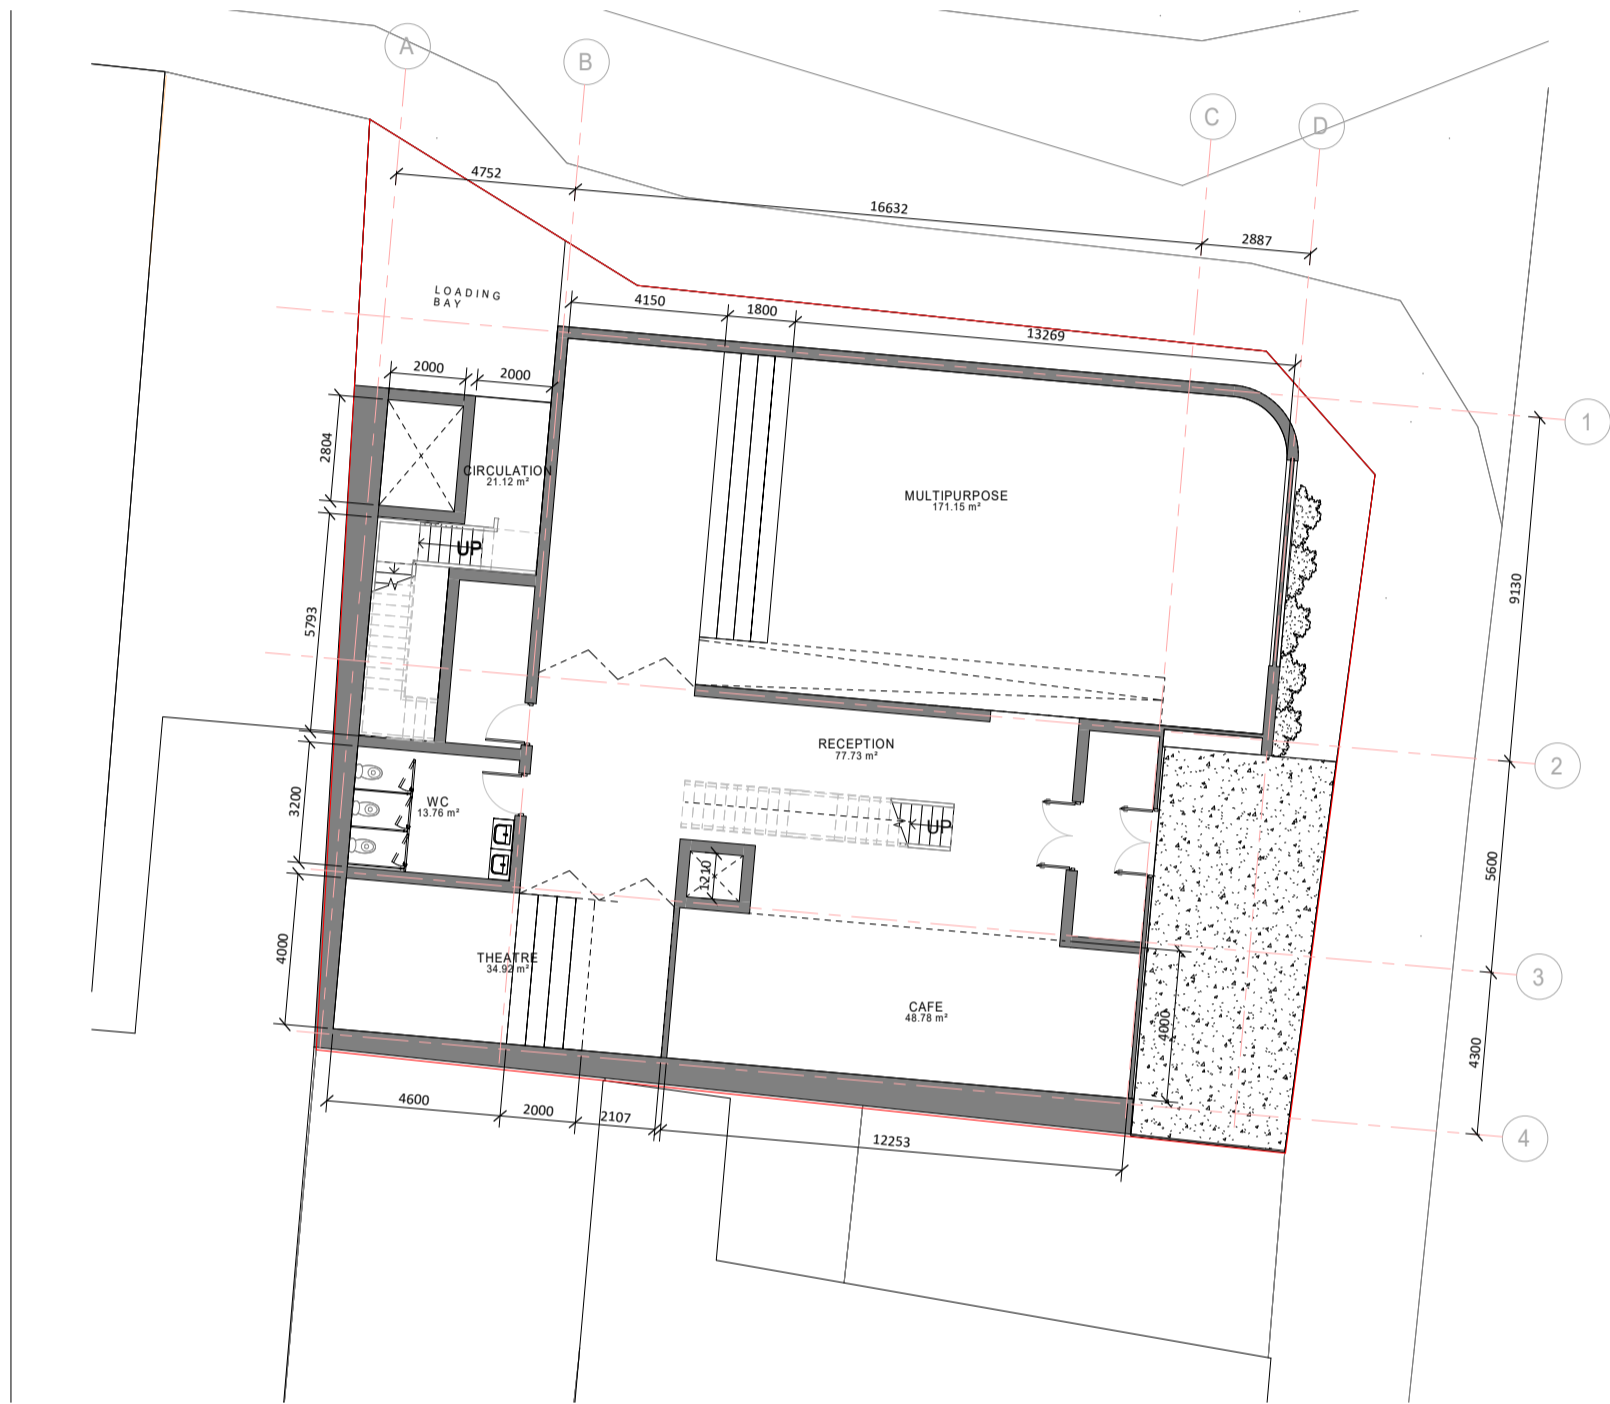

GROUND FLOOR PLAN_1:200



FIRST FLOOR PLAN_1:200

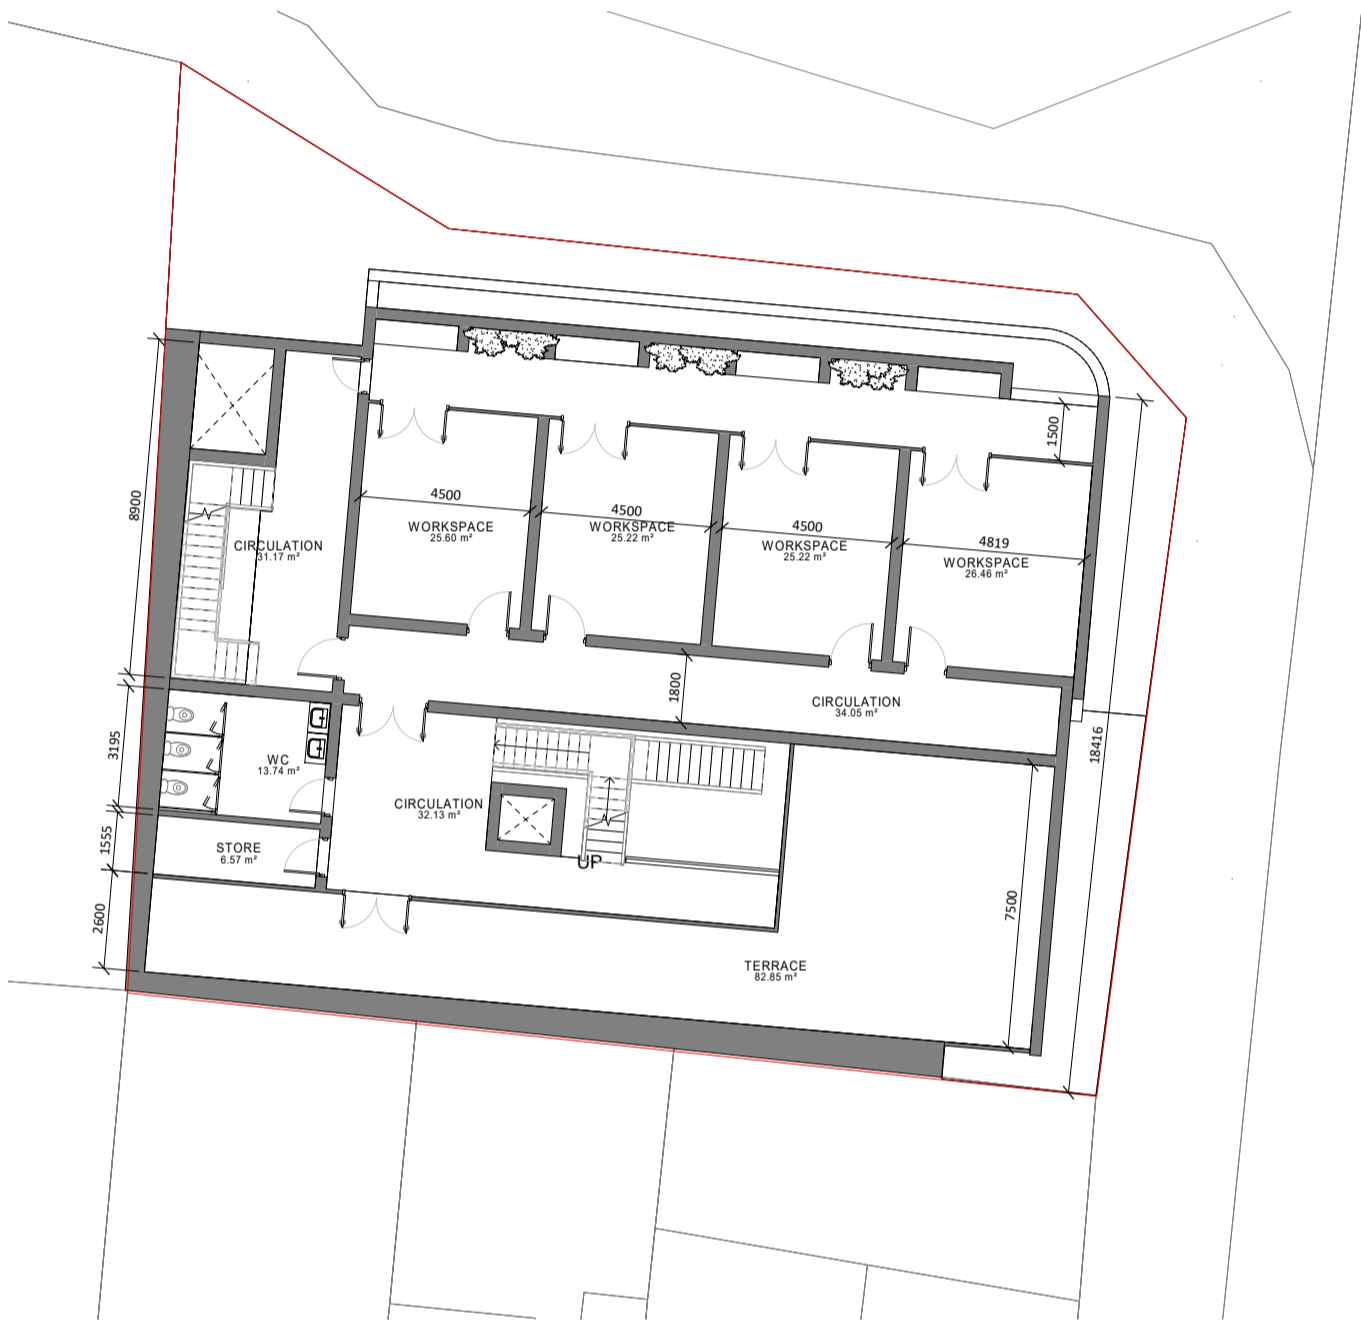

SECOND FLOOR PLAN_1:200

SCHEDULE OF ACCOMMODATION_GROUND FLOOR		
Name	Description	Area
Entrance	Accessible, Public, Active	10.00 m ²
WC	Accessible, Public	13.76m ²
Multipurpose	Multifunctional, Interactive, Public	171.15 m ²
Theatre	Multifunctional, Interactive, Semi-Public	34.92 m ²
Reception	Front Office, Interactive	77.73 m ²
Circulation	Active, Semi-Public	21.12 m ²

SCHEDULE OF ACCOMMODATION_FIRST FLOOR		
Name	Description	Area
WC	Accessible, Public	13.76 m ²
Multipurpose	Multifunctional, Interactive, Public	101.06 m ²
Store	Functional	17.87 m ²
Circulation	Active, Public	34.05 m ²
Circulation	Active, Semi-Private	31.14 m ²
Workspace	Active, Private, Quiet	26.06 m ²
Workspace	Active, Private, Quiet	26.06 m ²
Workspace	Active, Private, Quiet	28.42 m ²

SCHEDULE OF ACCOMMODATION_SECOND FLOOR		
Name	Description	Area
WC	Accessible, Public	13.74 m ²
Terrace	Interactive, Multifunctional, Semi-Public	82.85 m ²
Store	Functional	6.57 m ²
Circulation	Active, Public	34.05 m ²
Circulation	Active, Semi-Private	32.13m ²
Circulation	Active, Private	31.17 m ²
Workspace	Active, Private, Quiet	25.60 m ²
Workspace	Active, Private, Quiet	26.22 m ²
Workspace	Active, Private, Quiet	28.22 m ²
Workspace	Active, Private, Quiet	26.46 m ²

BRIDGEFOOT STREET_GIA	
Name	Area
Ground floor	409.21 m ²
First Floor	400.67 m ²
Second Floor	315.97m ²
Third Floor	315.97m ²
Fourth Floor	315.97m ²
Fifth Floor	315.97m ²
Tot.	2073.76 m²